


**01 FRONT ELEVATION**  
SCALE: 1/4"=1'-0"

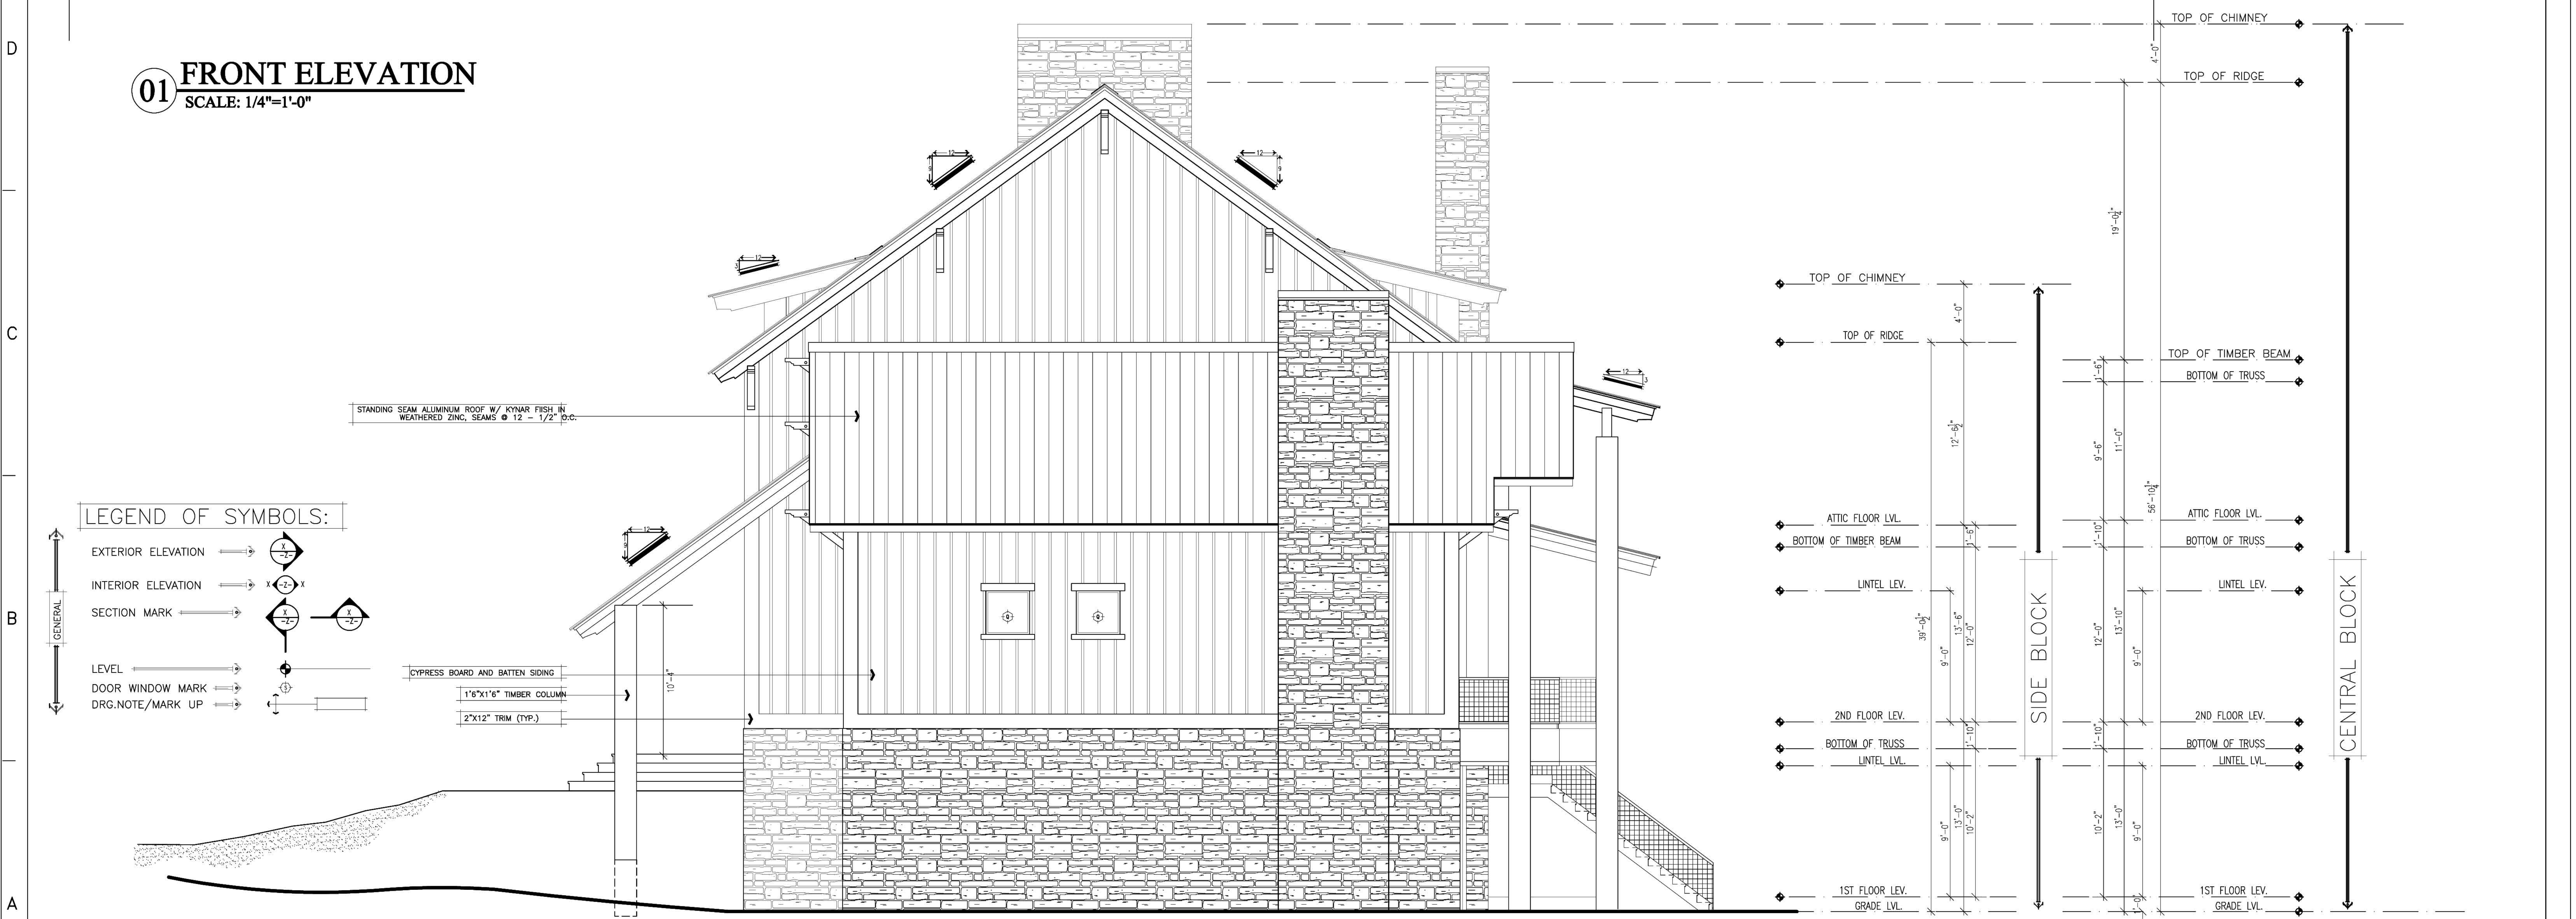

**02 SIDE ELEVATION**  
SCALE: 1/4"=1'-0"

- LEGEND OF SYMBOLS:**
- ↑ EXTERIOR ELEVATION →
  - INTERIOR ELEVATION →
  - ↔ SECTION MARK →
  - LEVEL →
  - ↔ DOOR WINDOW MARK →
  - ↔ DRG.NOTE/MARK UP →

STANDING SEAM ALUMINUM ROOF W/ KYNAR FISH IN WEATHERED ZINC. SEAMS @ 12" - 1/2" P.C.

CYPRESS BOARD AND BATTEN SIDING

1"6"x1"6" TIMBER COLUMN

2"x12" TRIM (TYP.)

WOODEN BRACKETS (TYP.)

CENTRAL BLOCK

SIDE BLOCK

CENTRAL BLOCK