


**01 REAR ELEVATION**  
SCALE: 1/4"=1'-0"

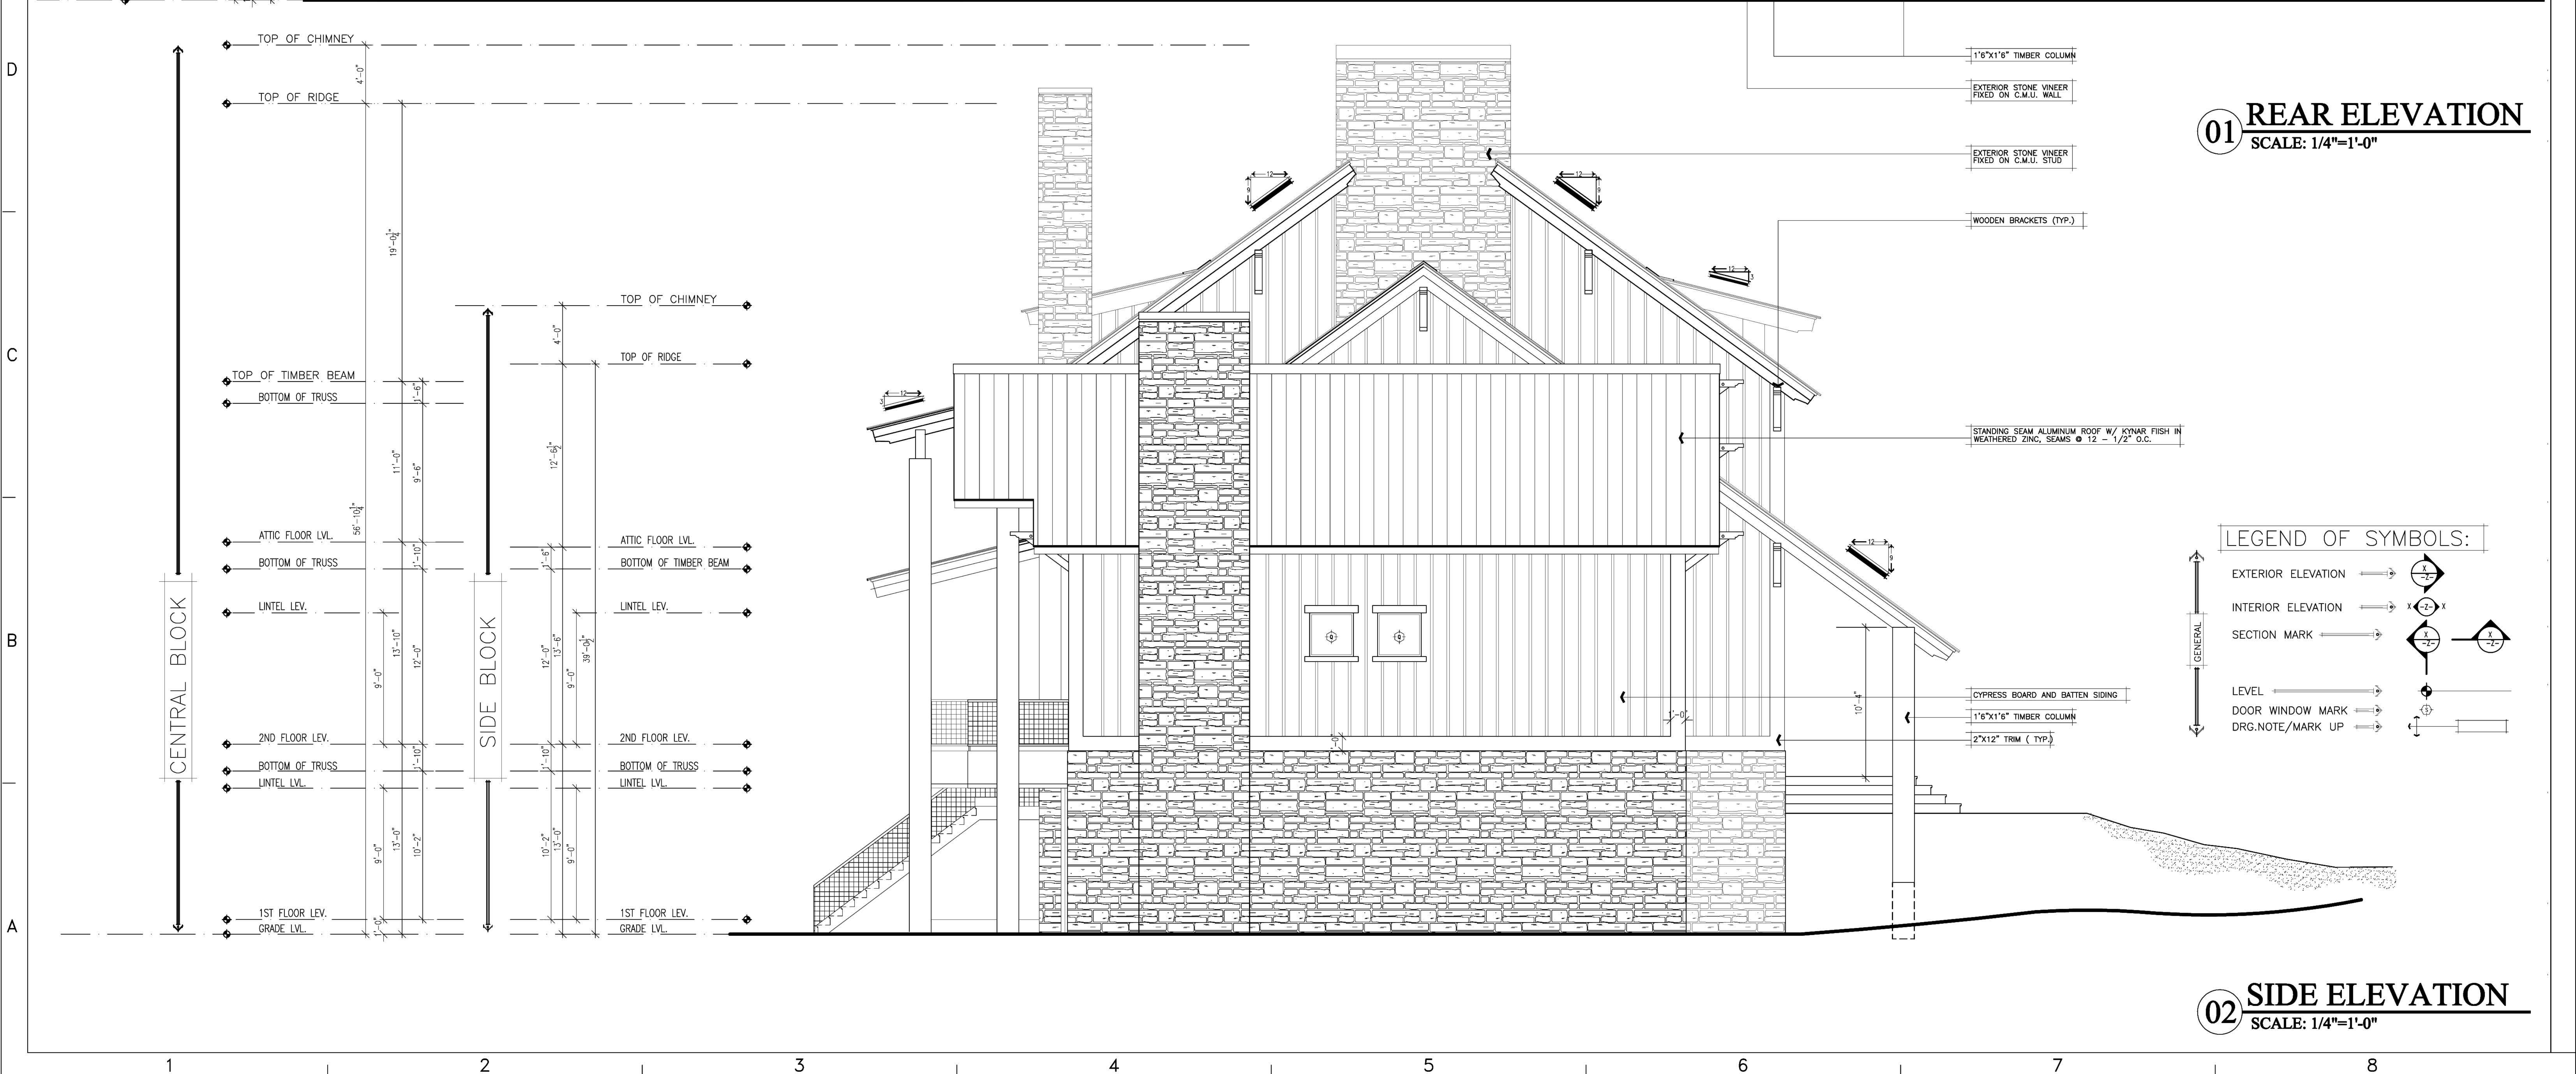

**02 SIDE ELEVATION**  
SCALE: 1/4"=1'-0"