

01 WINE ROOM  
Scale : 3/8"=1'

02 WINE ROOM  
Scale : 3/8"=1'

03 GARAGE  
Scale : 3/8"=1'

04 EXERCISE RM.  
Scale : 3/8"=1'

09 PANTRY  
Scale : 3/8"=1'

10 DINING ROOM  
Scale : 3/8"=1'

05 GREAT ROOM  
Scale : 3/8"=1'

06 GREAT ROOM  
Scale : 3/8"=1'

12 KITCHEN  
Scale : 3/8"=1'

13 KITCHEN  
Scale : 3/8"=1'

14 KITCHEN  
Scale : 3/8"=1'

15 OFFICE  
Scale : 3/8"=1'

16 OFFICE  
Scale : 3/8"=1'

17 PANTRY  
Scale : 3/8"=1'

18 PANTRY  
Scale : 3/8"=1'

OMITTED

TIMBER TRUSS  
(RE: STRUCTURAL)

TIMBER TRUSS  
(RE: STRUCTURAL)


GREAT ROOM

ATTIC


TELEVISION

MASONRY FIREPLACE


BAR COUNTER

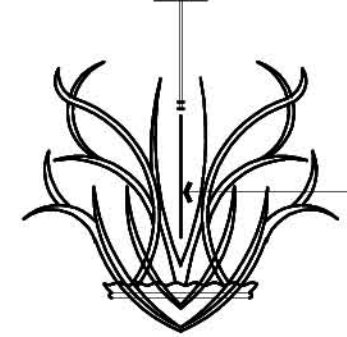

EX. HORN CHAIRS

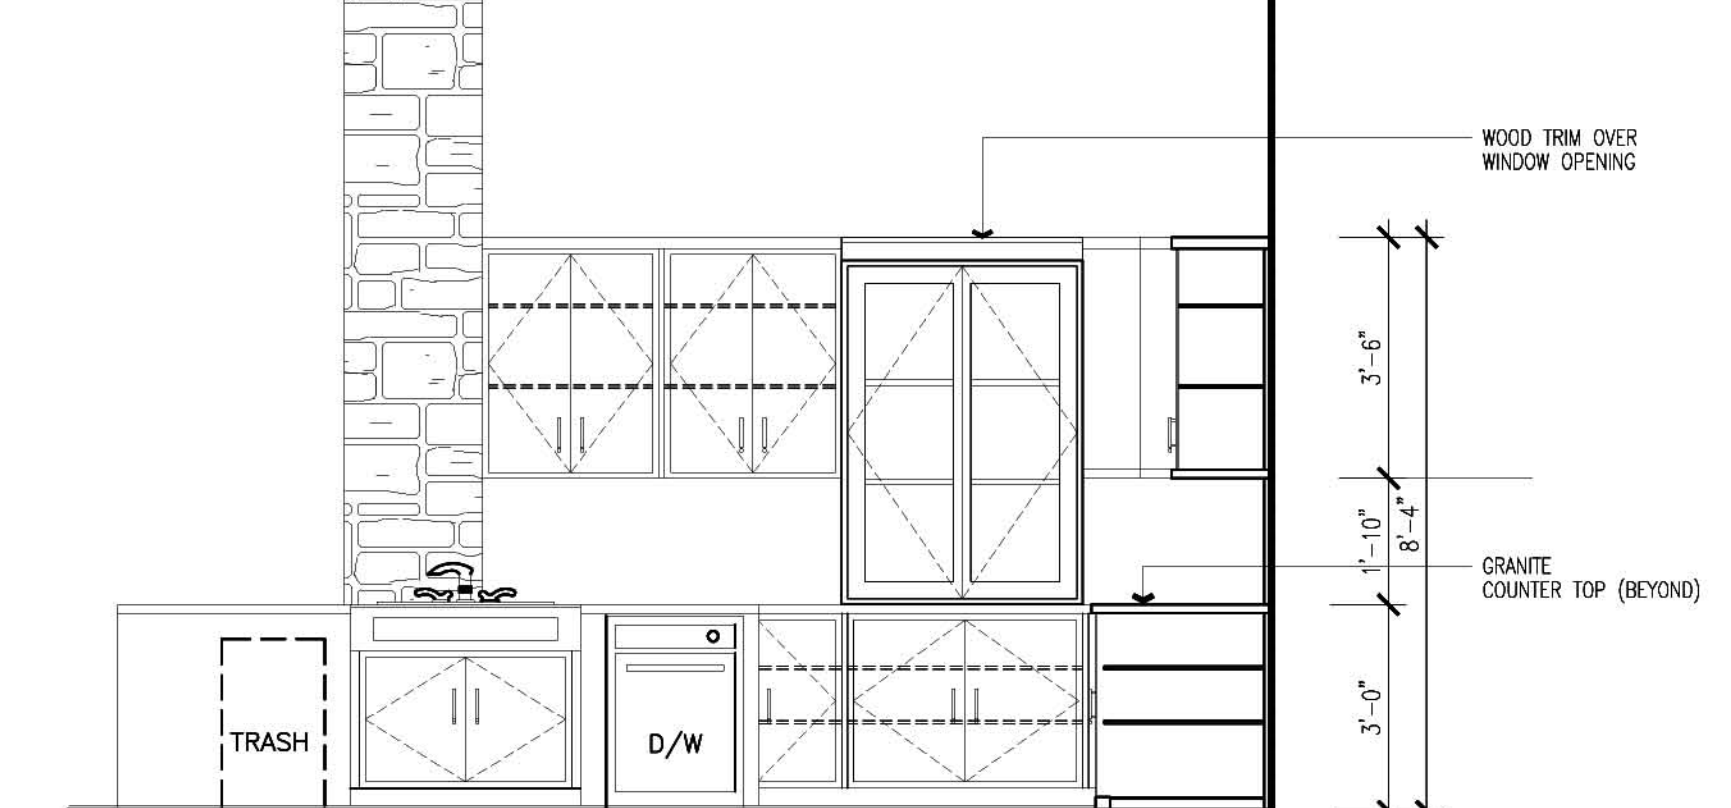

11 KITCHEN  
Scale : 3/8"=1'

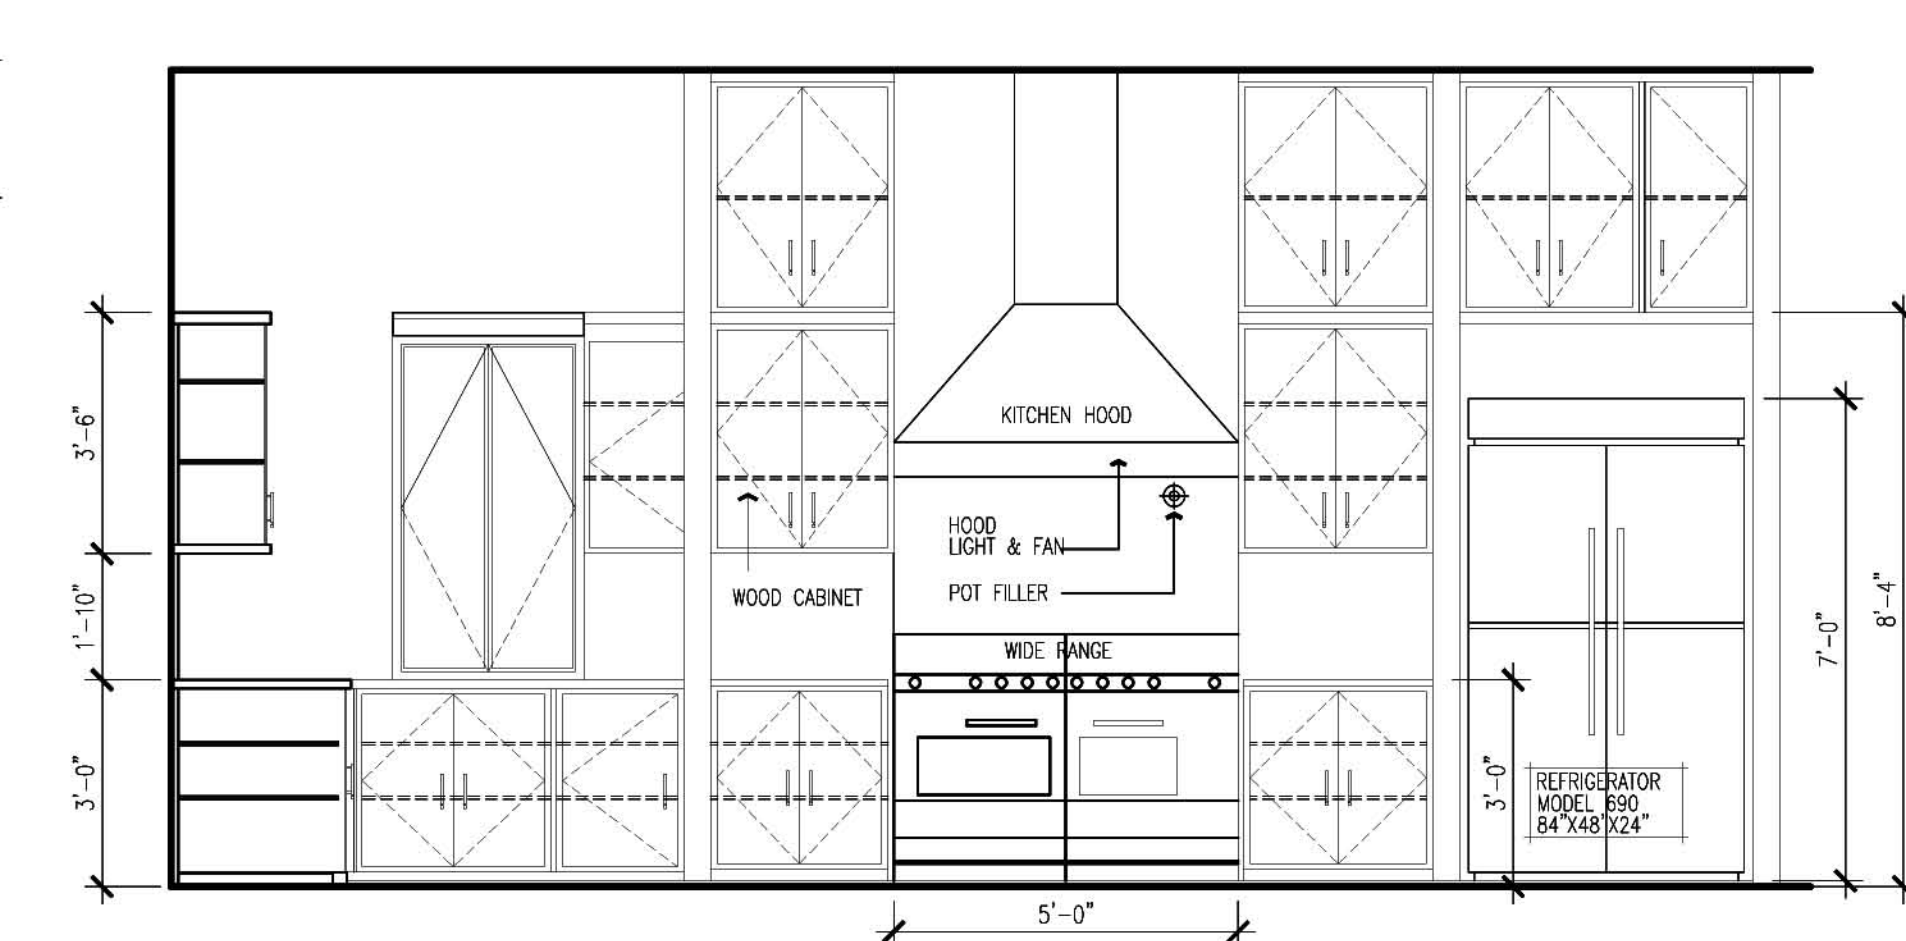

12 KITCHEN  
Scale : 3/8"=1'

